


王寺東公園 計画断面図


A3 : S=1/200

B-B'

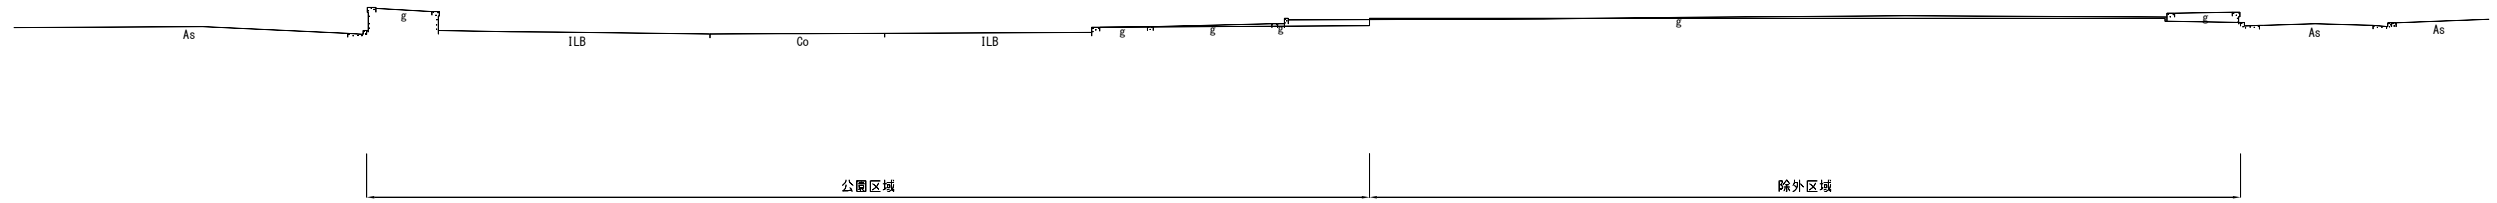

DL=30.000

A-A'

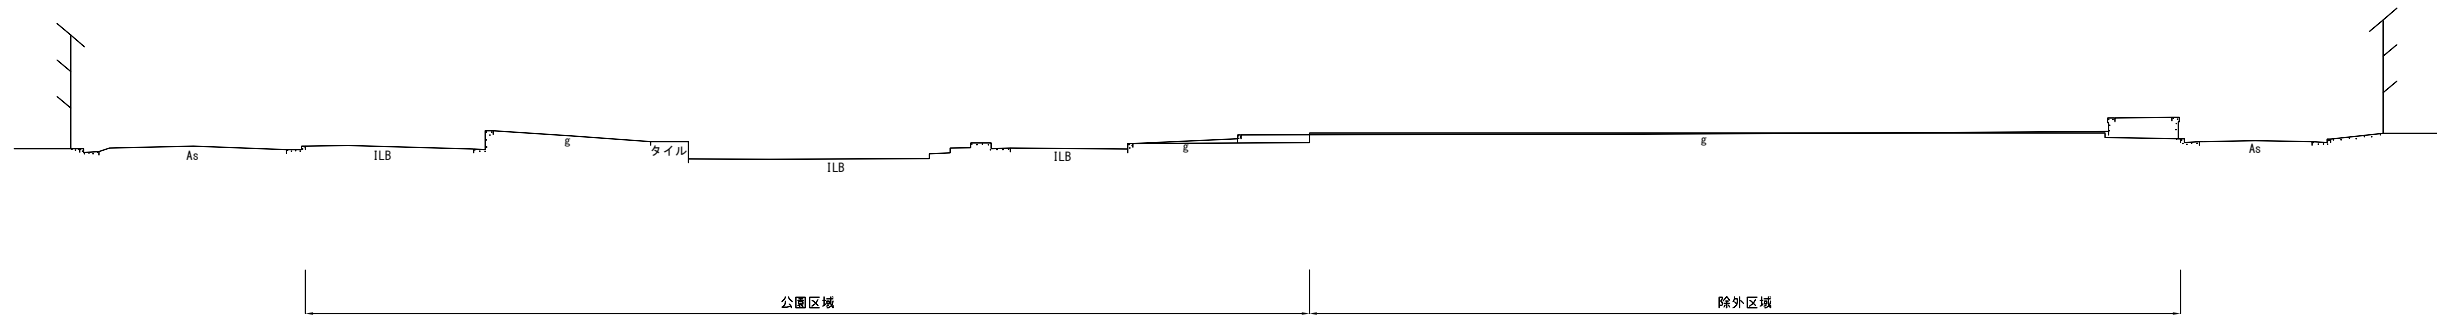


DL=30.000

王寺東公園 計画断面図

A3 : S=1/200

D-D'

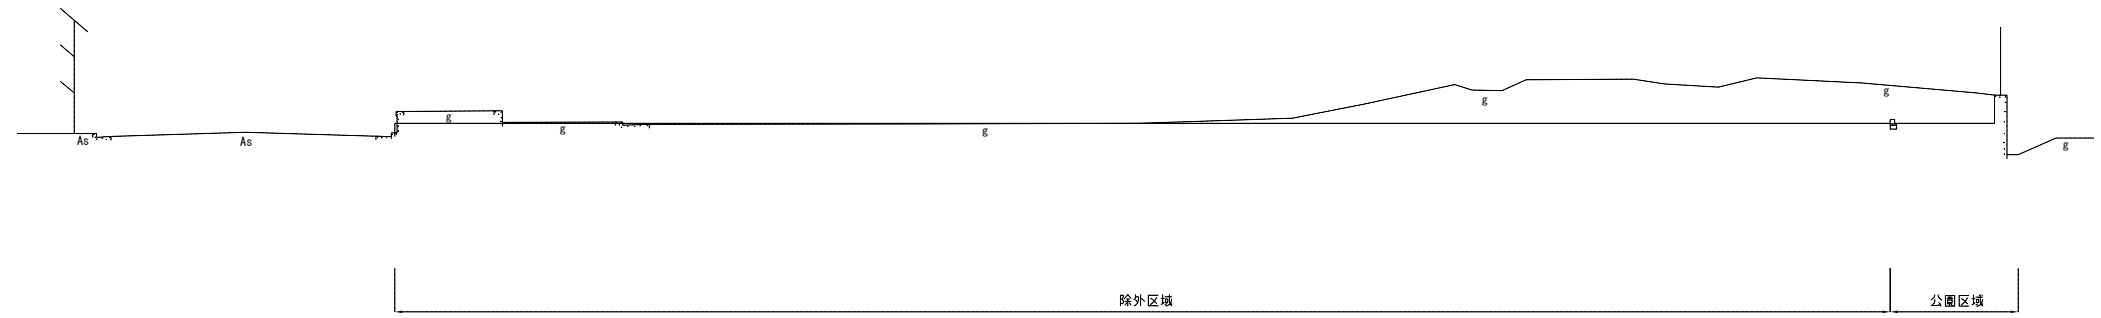

C-C'

