


王寺町 1 丁目公園 計画断面図

A3 : S=1/200

C-C'

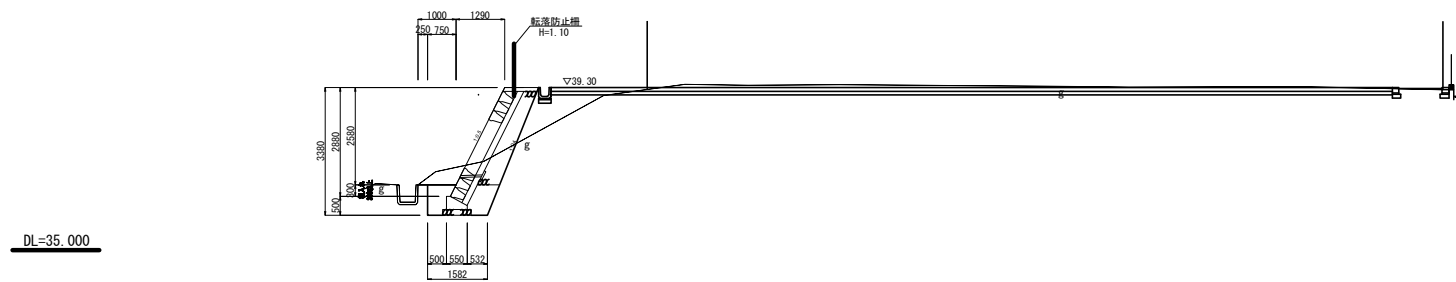

A-A'

